



BRIDGE ELEVATION

SCALE: 1/4"=1'-0"

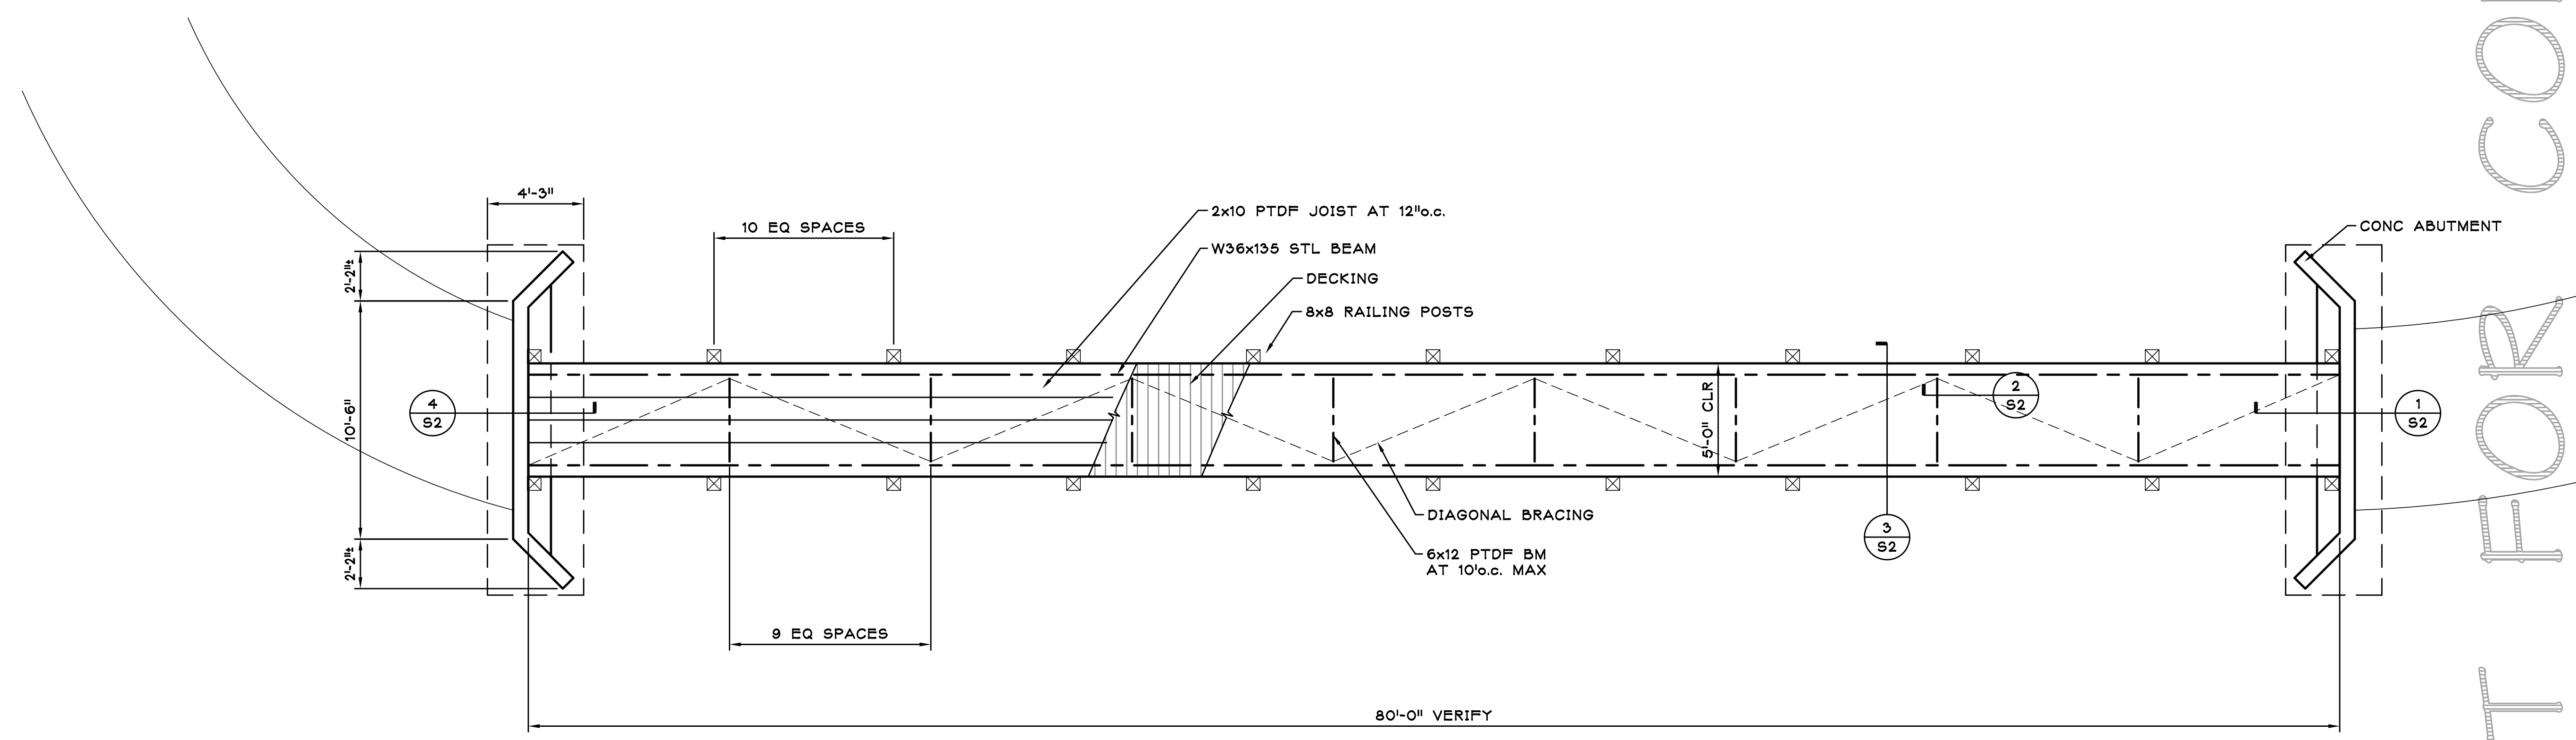

BRIDGE PLAN


SCALE: 1/4"=1'-0"

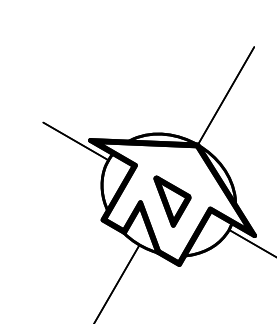

NOT FOR CONSTRUCTION

REVISIONS	BY
1	
2	
3	
4	
5	
6	


Streeter Group, Inc.
 Architecture, Structural Engineering
 2571 Main Street, Suite C, San Jose, CA 95073
 Phone: (831) 477-1781 www.streetergroup.com

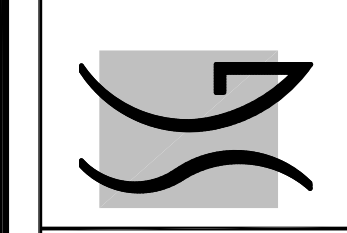

BIG BEND HOT SPRINGS
 25522 Hotsprings Rd, Big Bend, CA
 A.P.N. XXX-XXX-XX
 OWNERS: XXXX


BRIDGE PLAN AND ELEVATION

DATE: 08-01-14
 SCALE: AS NOTED
 DRAWN BY: HZ
 CHECK BY: BSS
 CAD FILE: S2
 JOB NO: 11086
 SHEET
S1
 OF XX SHEETS

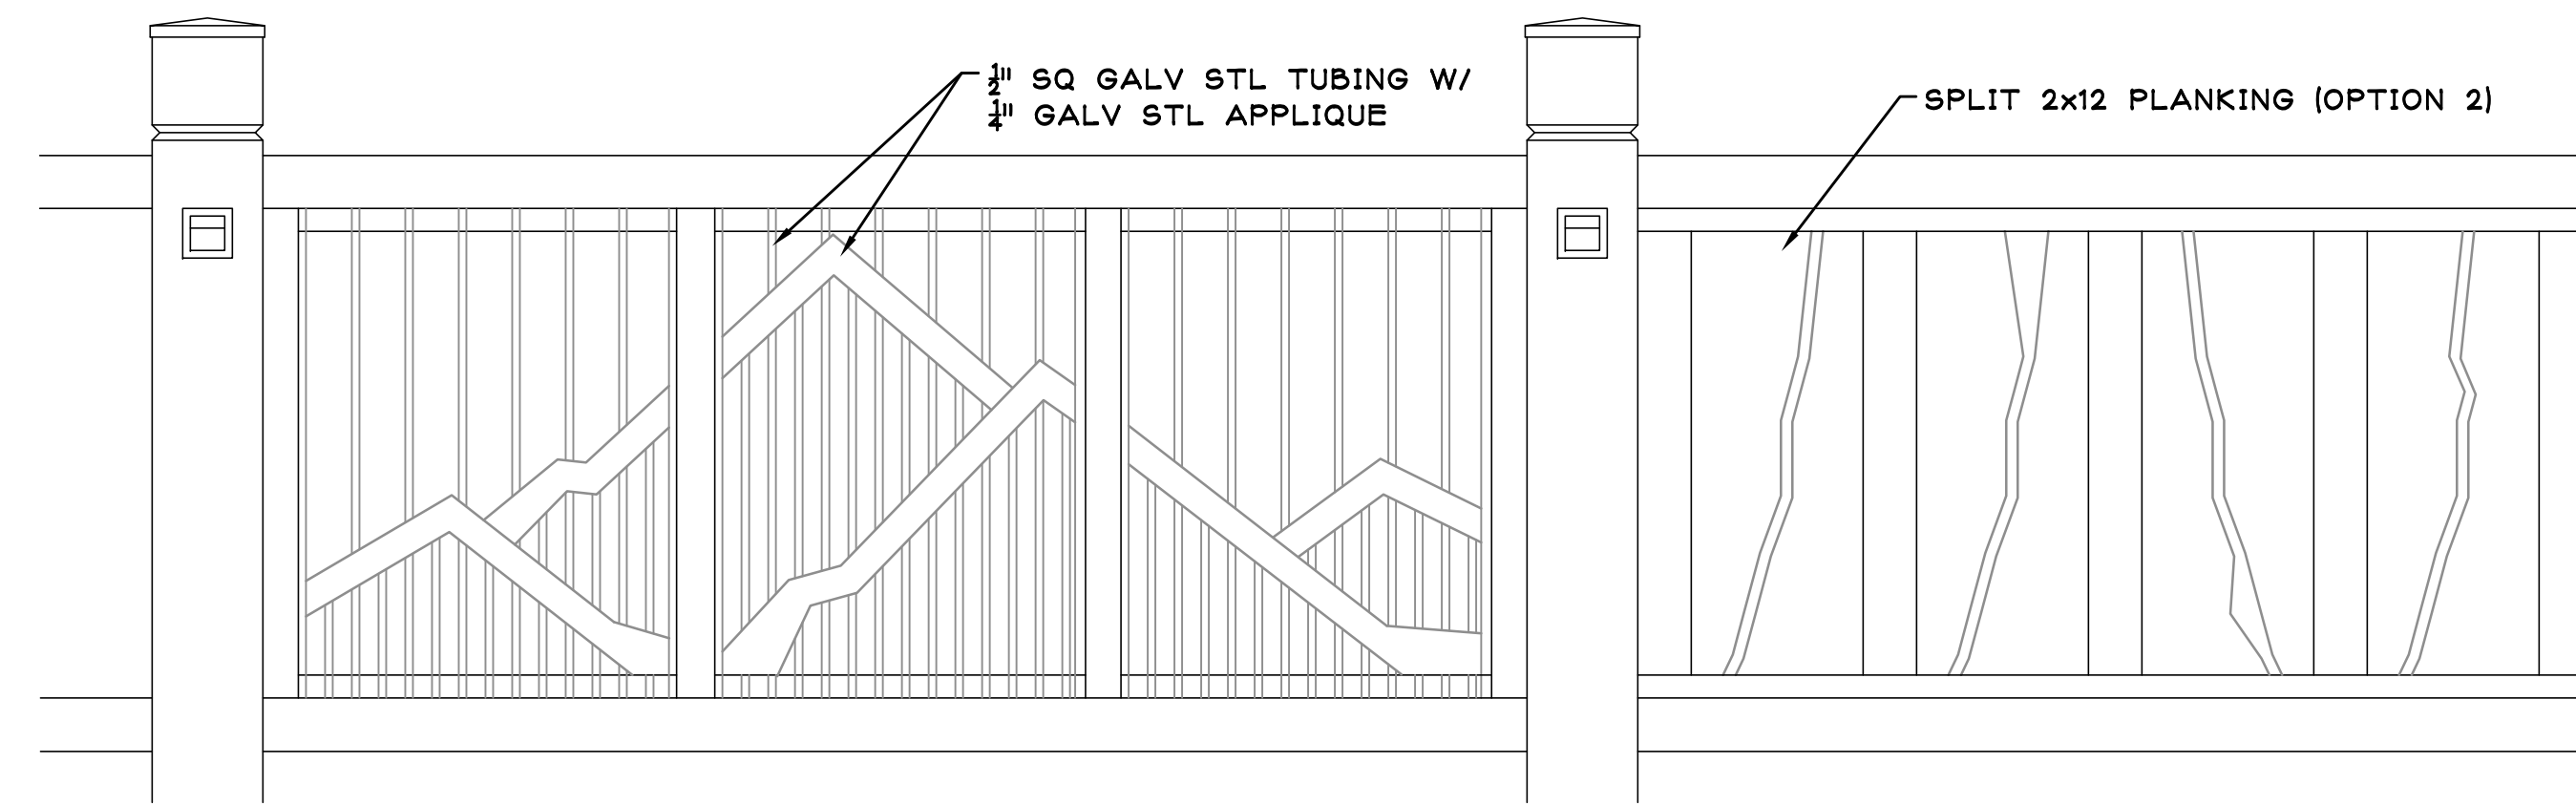


RAILING OPTIONS

5
Bridge S2

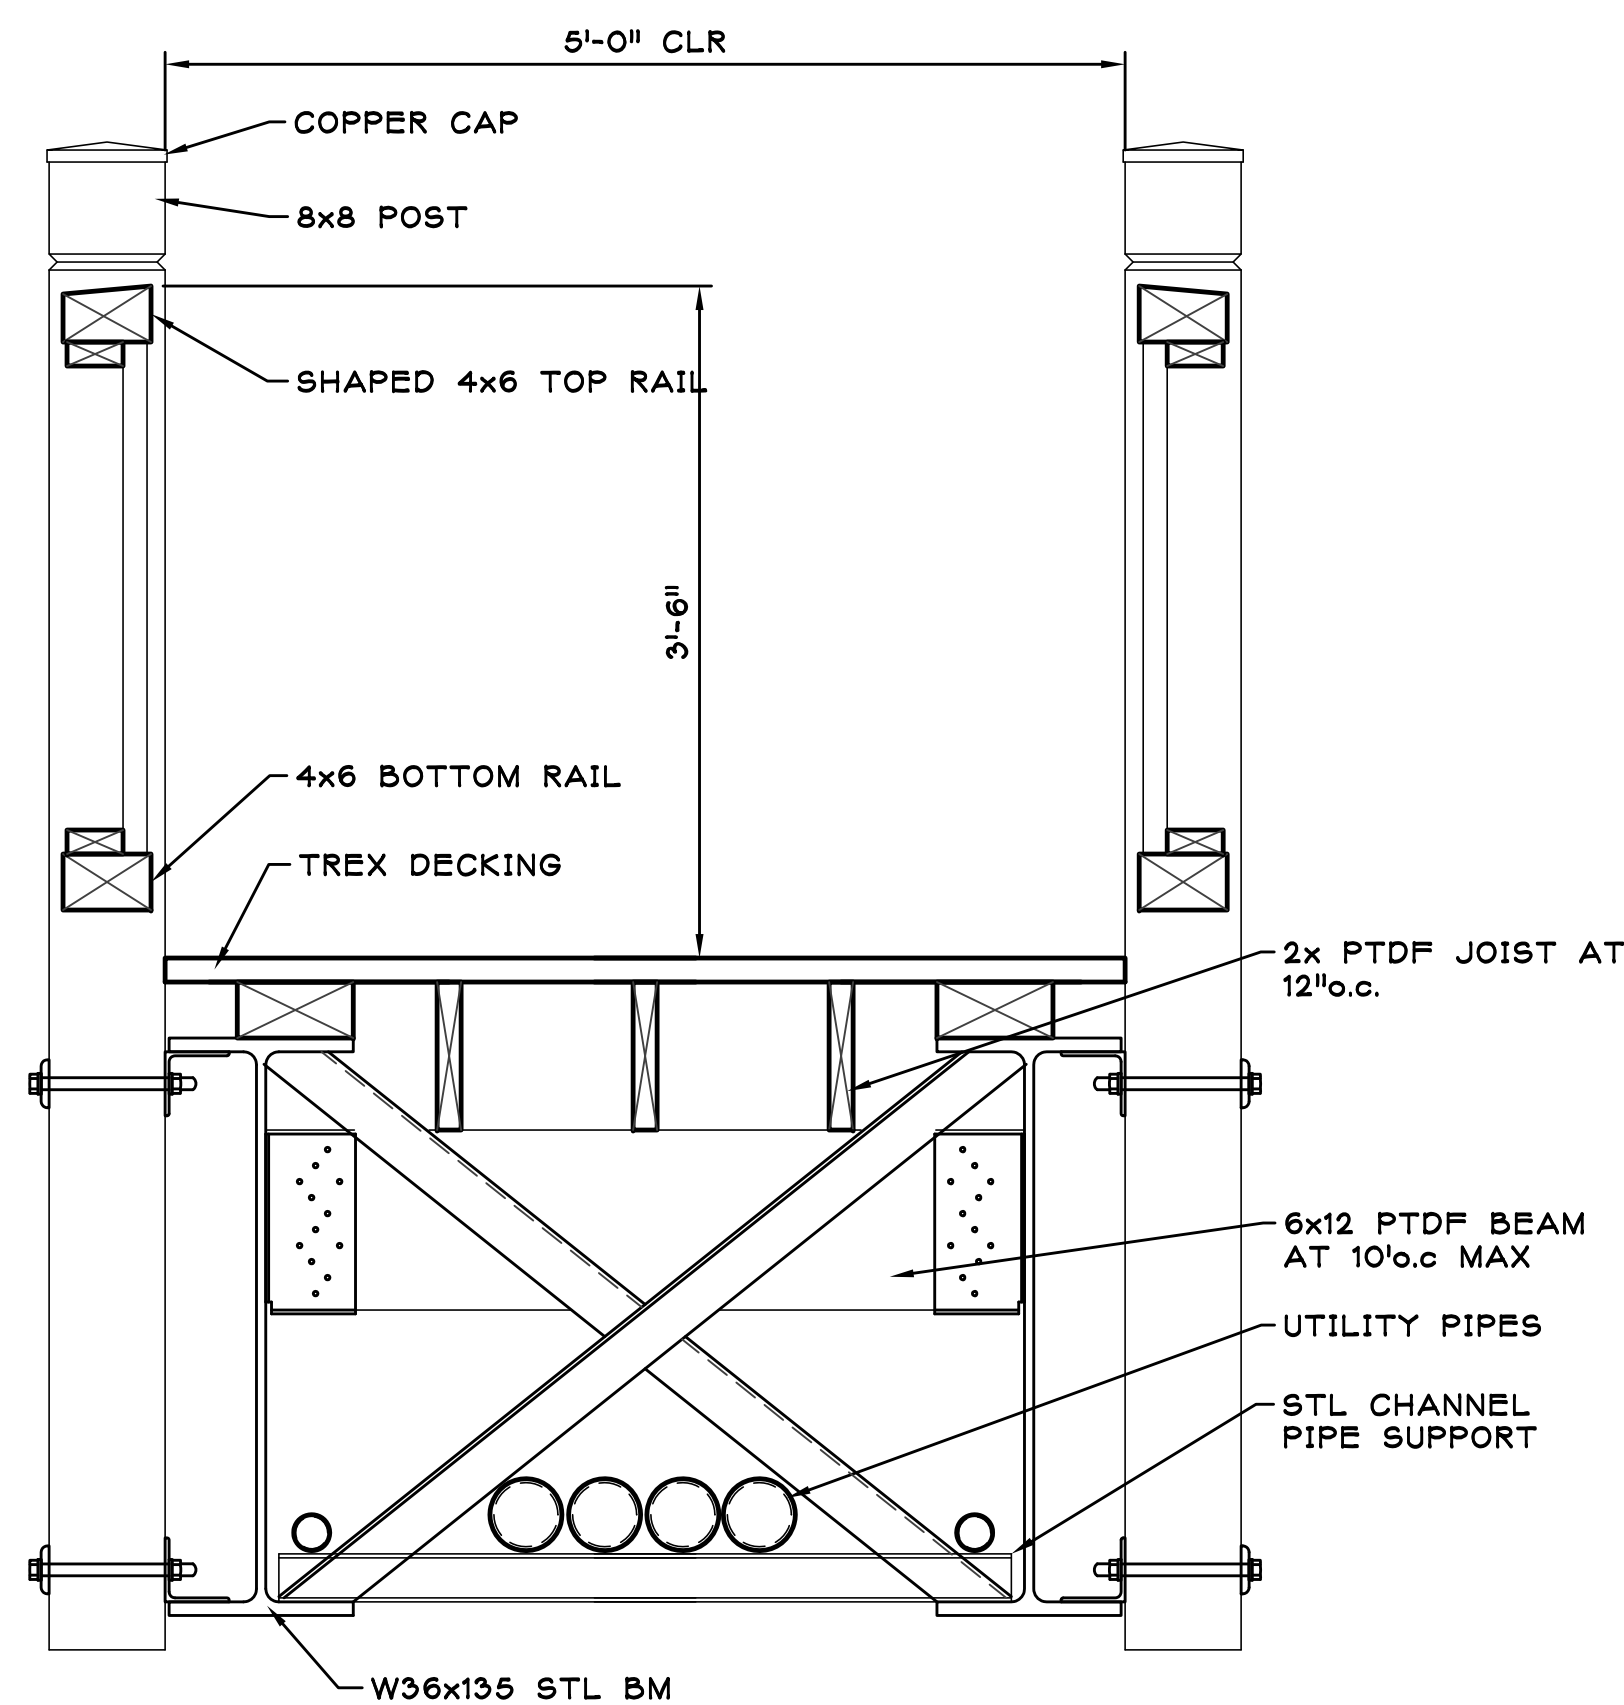


RAILING SECTION

3
Bridge S2

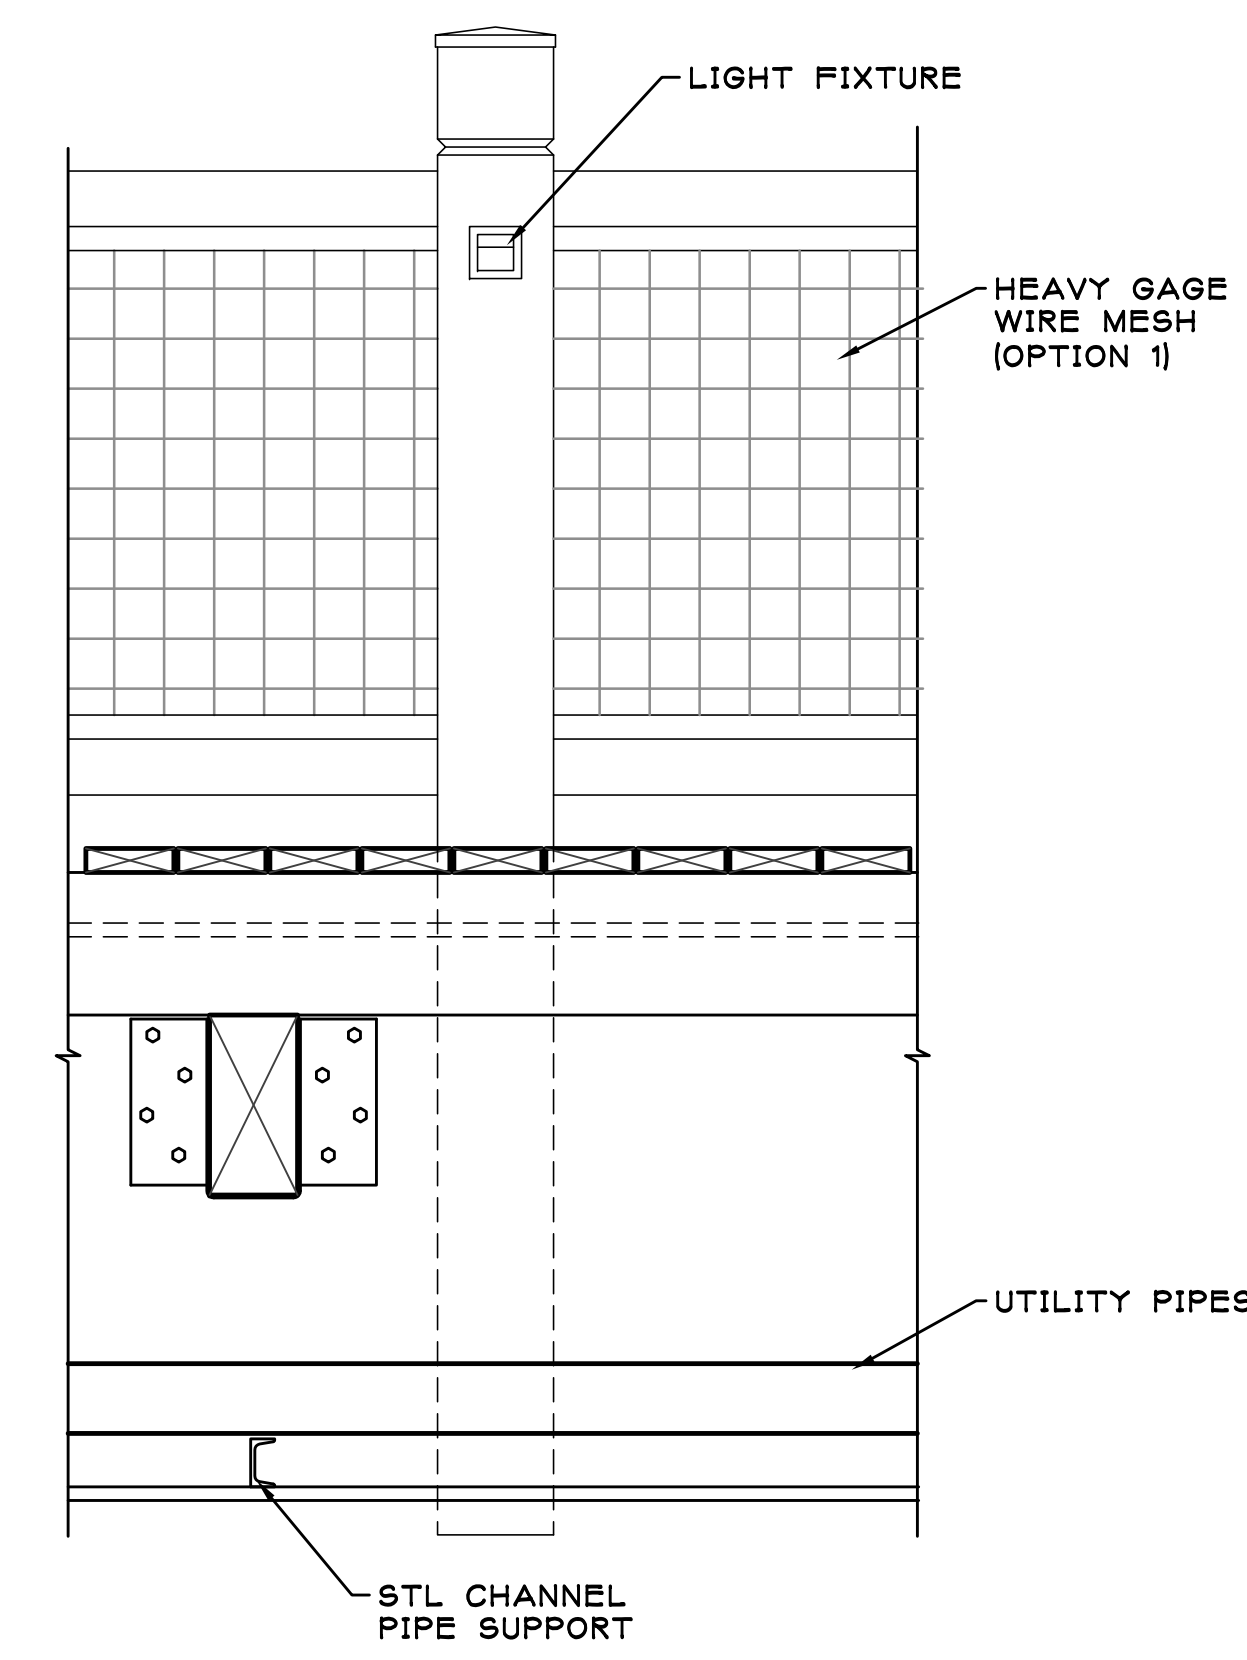


RAILING ELEVATION

2
Bridge S2

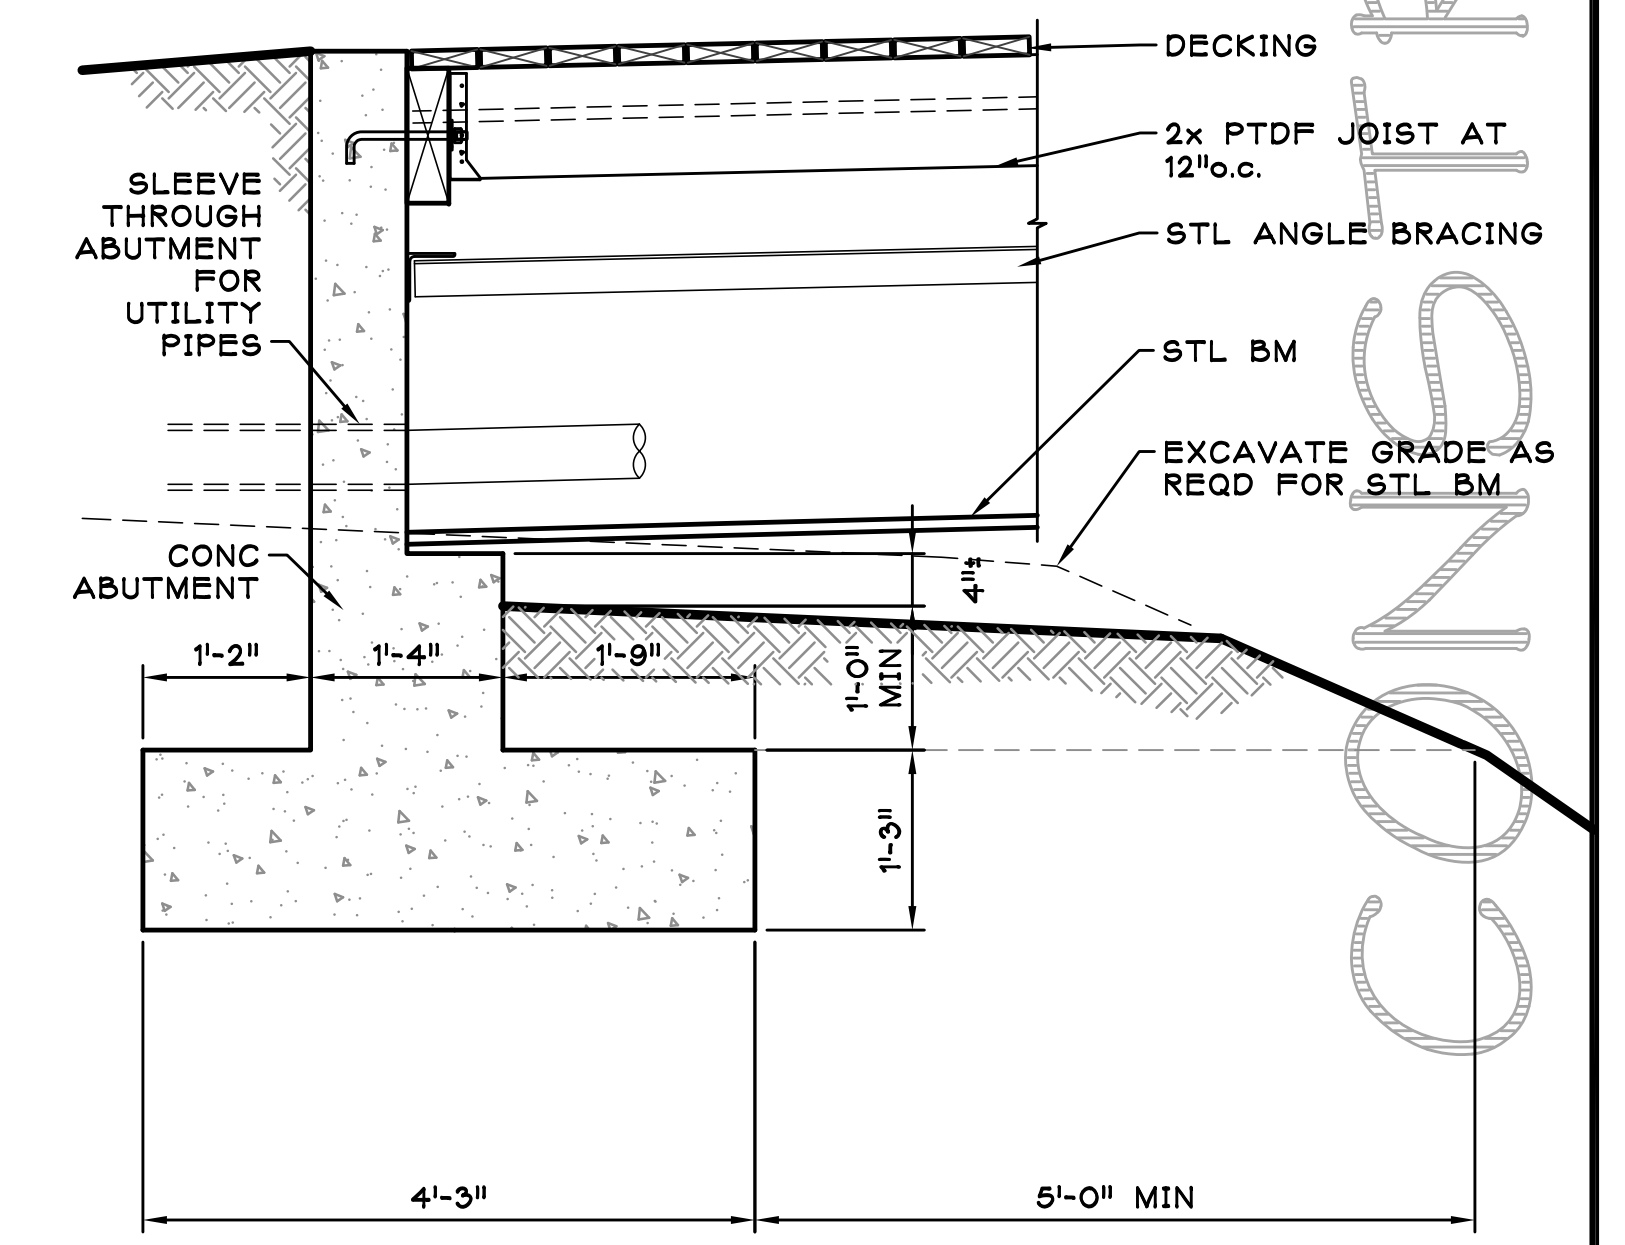

FREE END ABUTMENT SECTION

4
Conc Abutment S2

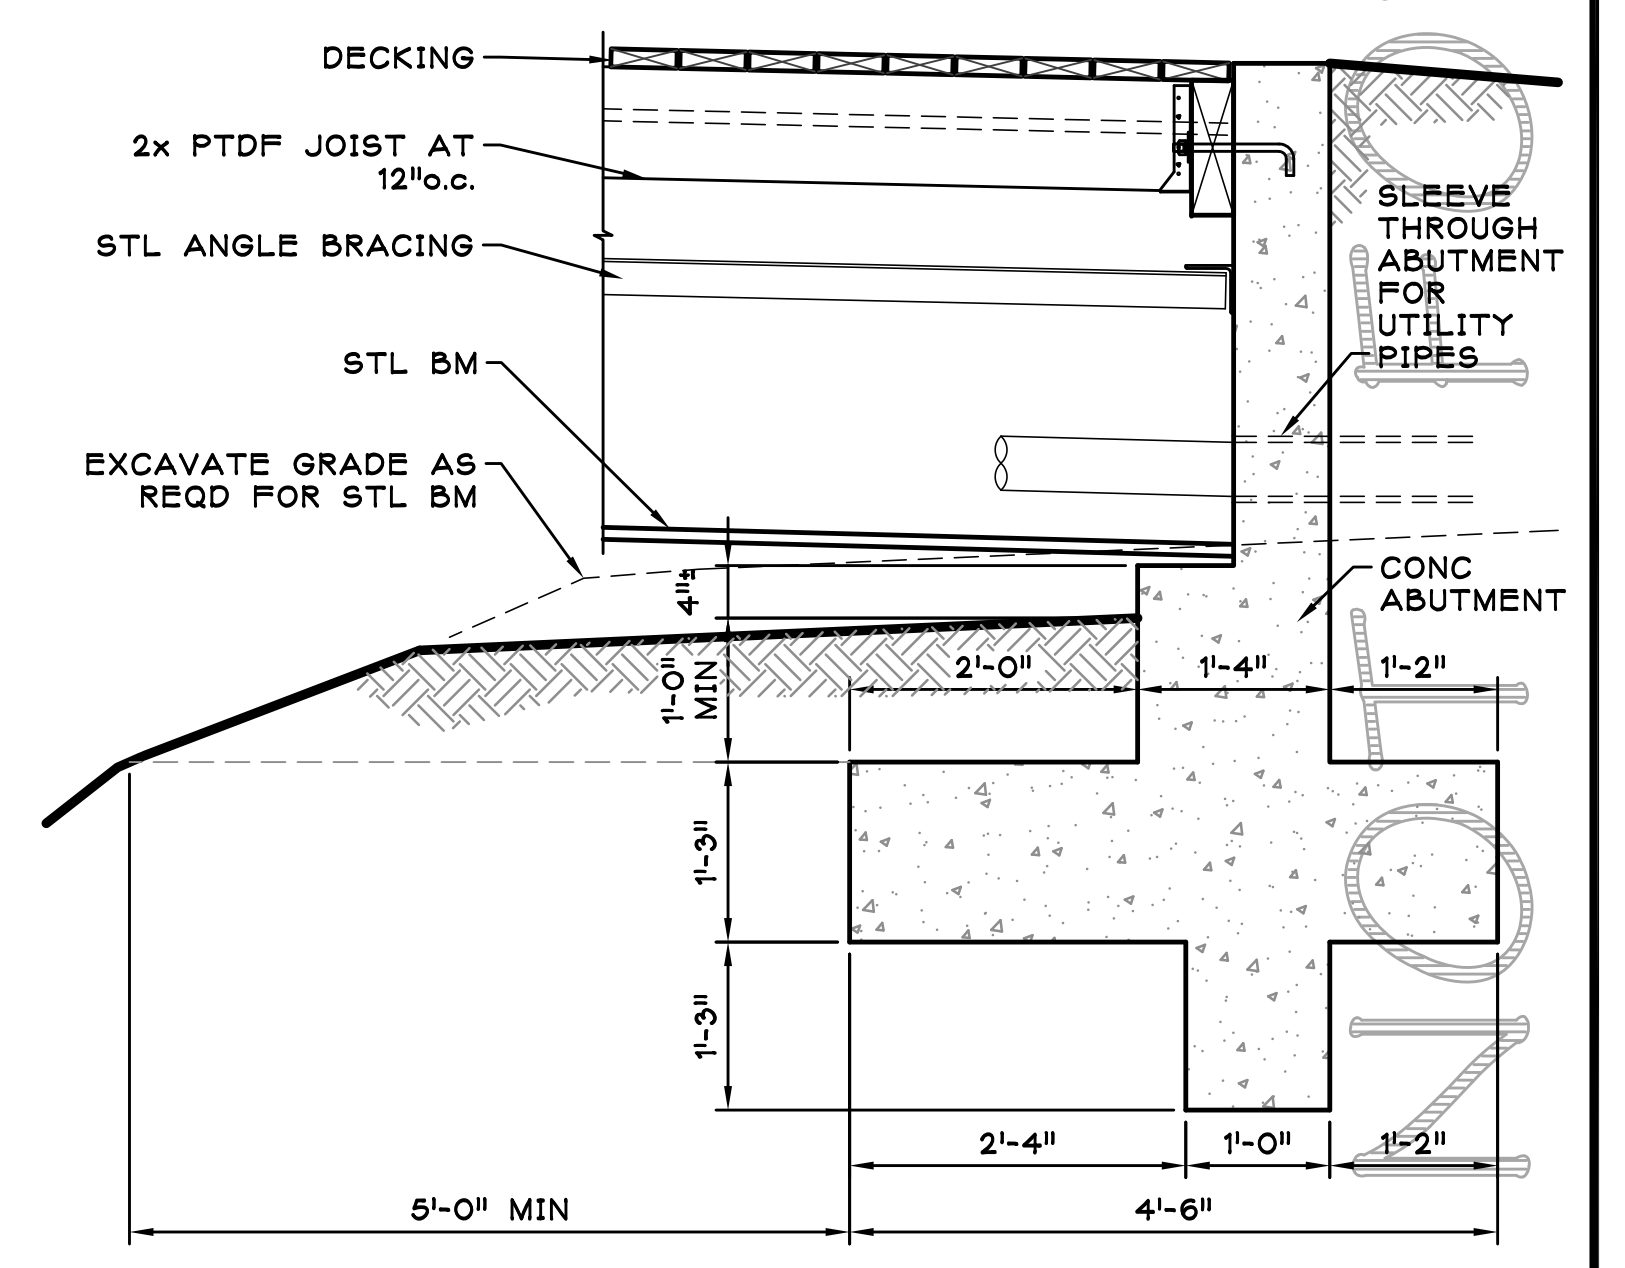

FIXED END ABUTMENT SECTION

1
Conc Abutment S2

REVISIONS	BY
1	
2	
3	
4	
5	
6	

Streeter Group, Inc.
Architecture, Structural Engineering
2571 Main Street, Suite C, San Jose, CA 95073
Phone: (831) 477-1781 www.streetergroup.com



BIG BEND HOT SPRINGS
25522 Hotsprings Rd, Big Bend, CA
A.P.N. XXX-XXX-XX
OWNERS: XXXX

DETAILS

DATE: 08-01-14
SCALE:
DRAWN BY: HZ
CHECK BY: BSS
CAD FILE: S5
JOB NO: 11086
SHEET
S2
OF XX SHEETS